


Drawn: 12/20/99 By: Ben From: 222-010
CHANGES

1* OPEN SPACE

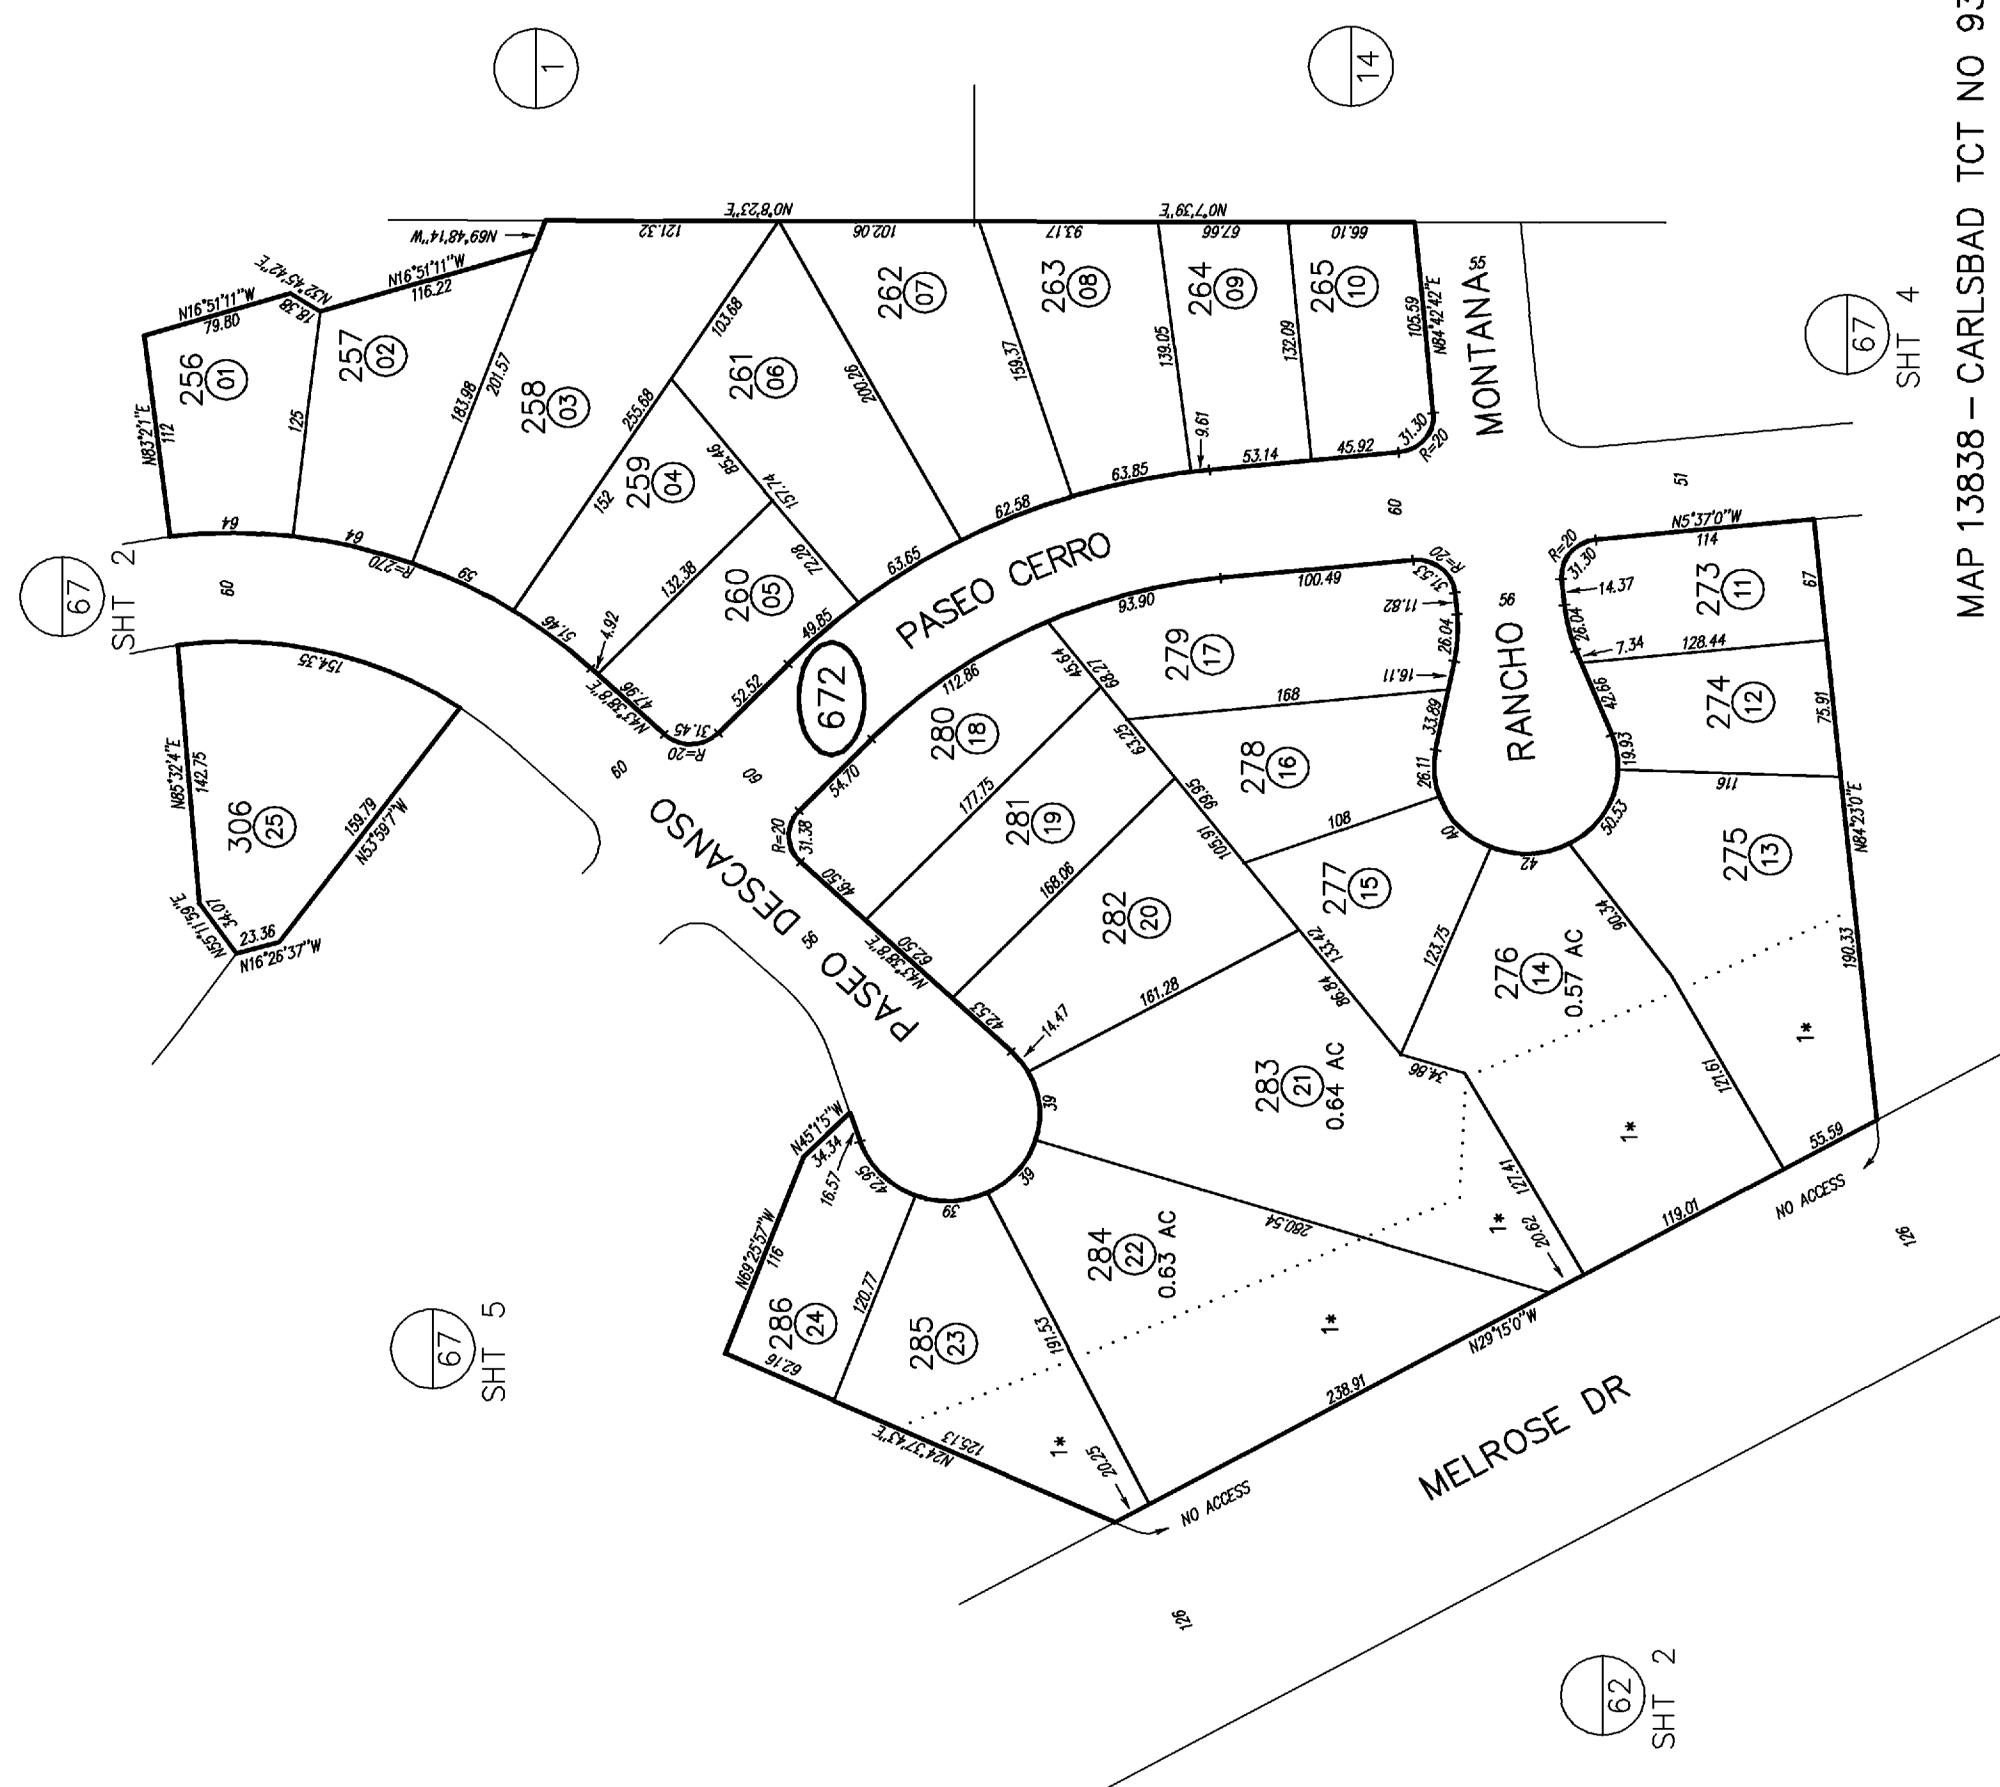

MAP 13838 - CARLSBAD TCT NO 93-04 RANCHO CARRILLO VILLAGES "L AND M"


THIS MAP WAS PREPARED FOR ASSESSMENT PURPOSES ONLY. NO LIABILITY IS ASSUMED FOR THE ACCURACY OF THE DATA SHOWN. ASSESSOR'S PARCELS MAY NOT COMPLY WITH LOCAL SUBDIVISION OR BUILDING ORDINANCES.

This map/plat is being furnished
extent a policy of title insurance

SAN DIEGO COUNTY ASSESSOR'S MAP
222-67
SHT 4 OF 5
1" = 100'
N

| CHANGES | | | |
|---------|-----------|---------|-----------|
| BLK | PRIOR APN | NEW APN | YR CUT NO |
| 673 | 1 THRU 8 | 00 104 | |

Drawn: 12/22/99 By: Bern From: 222-070

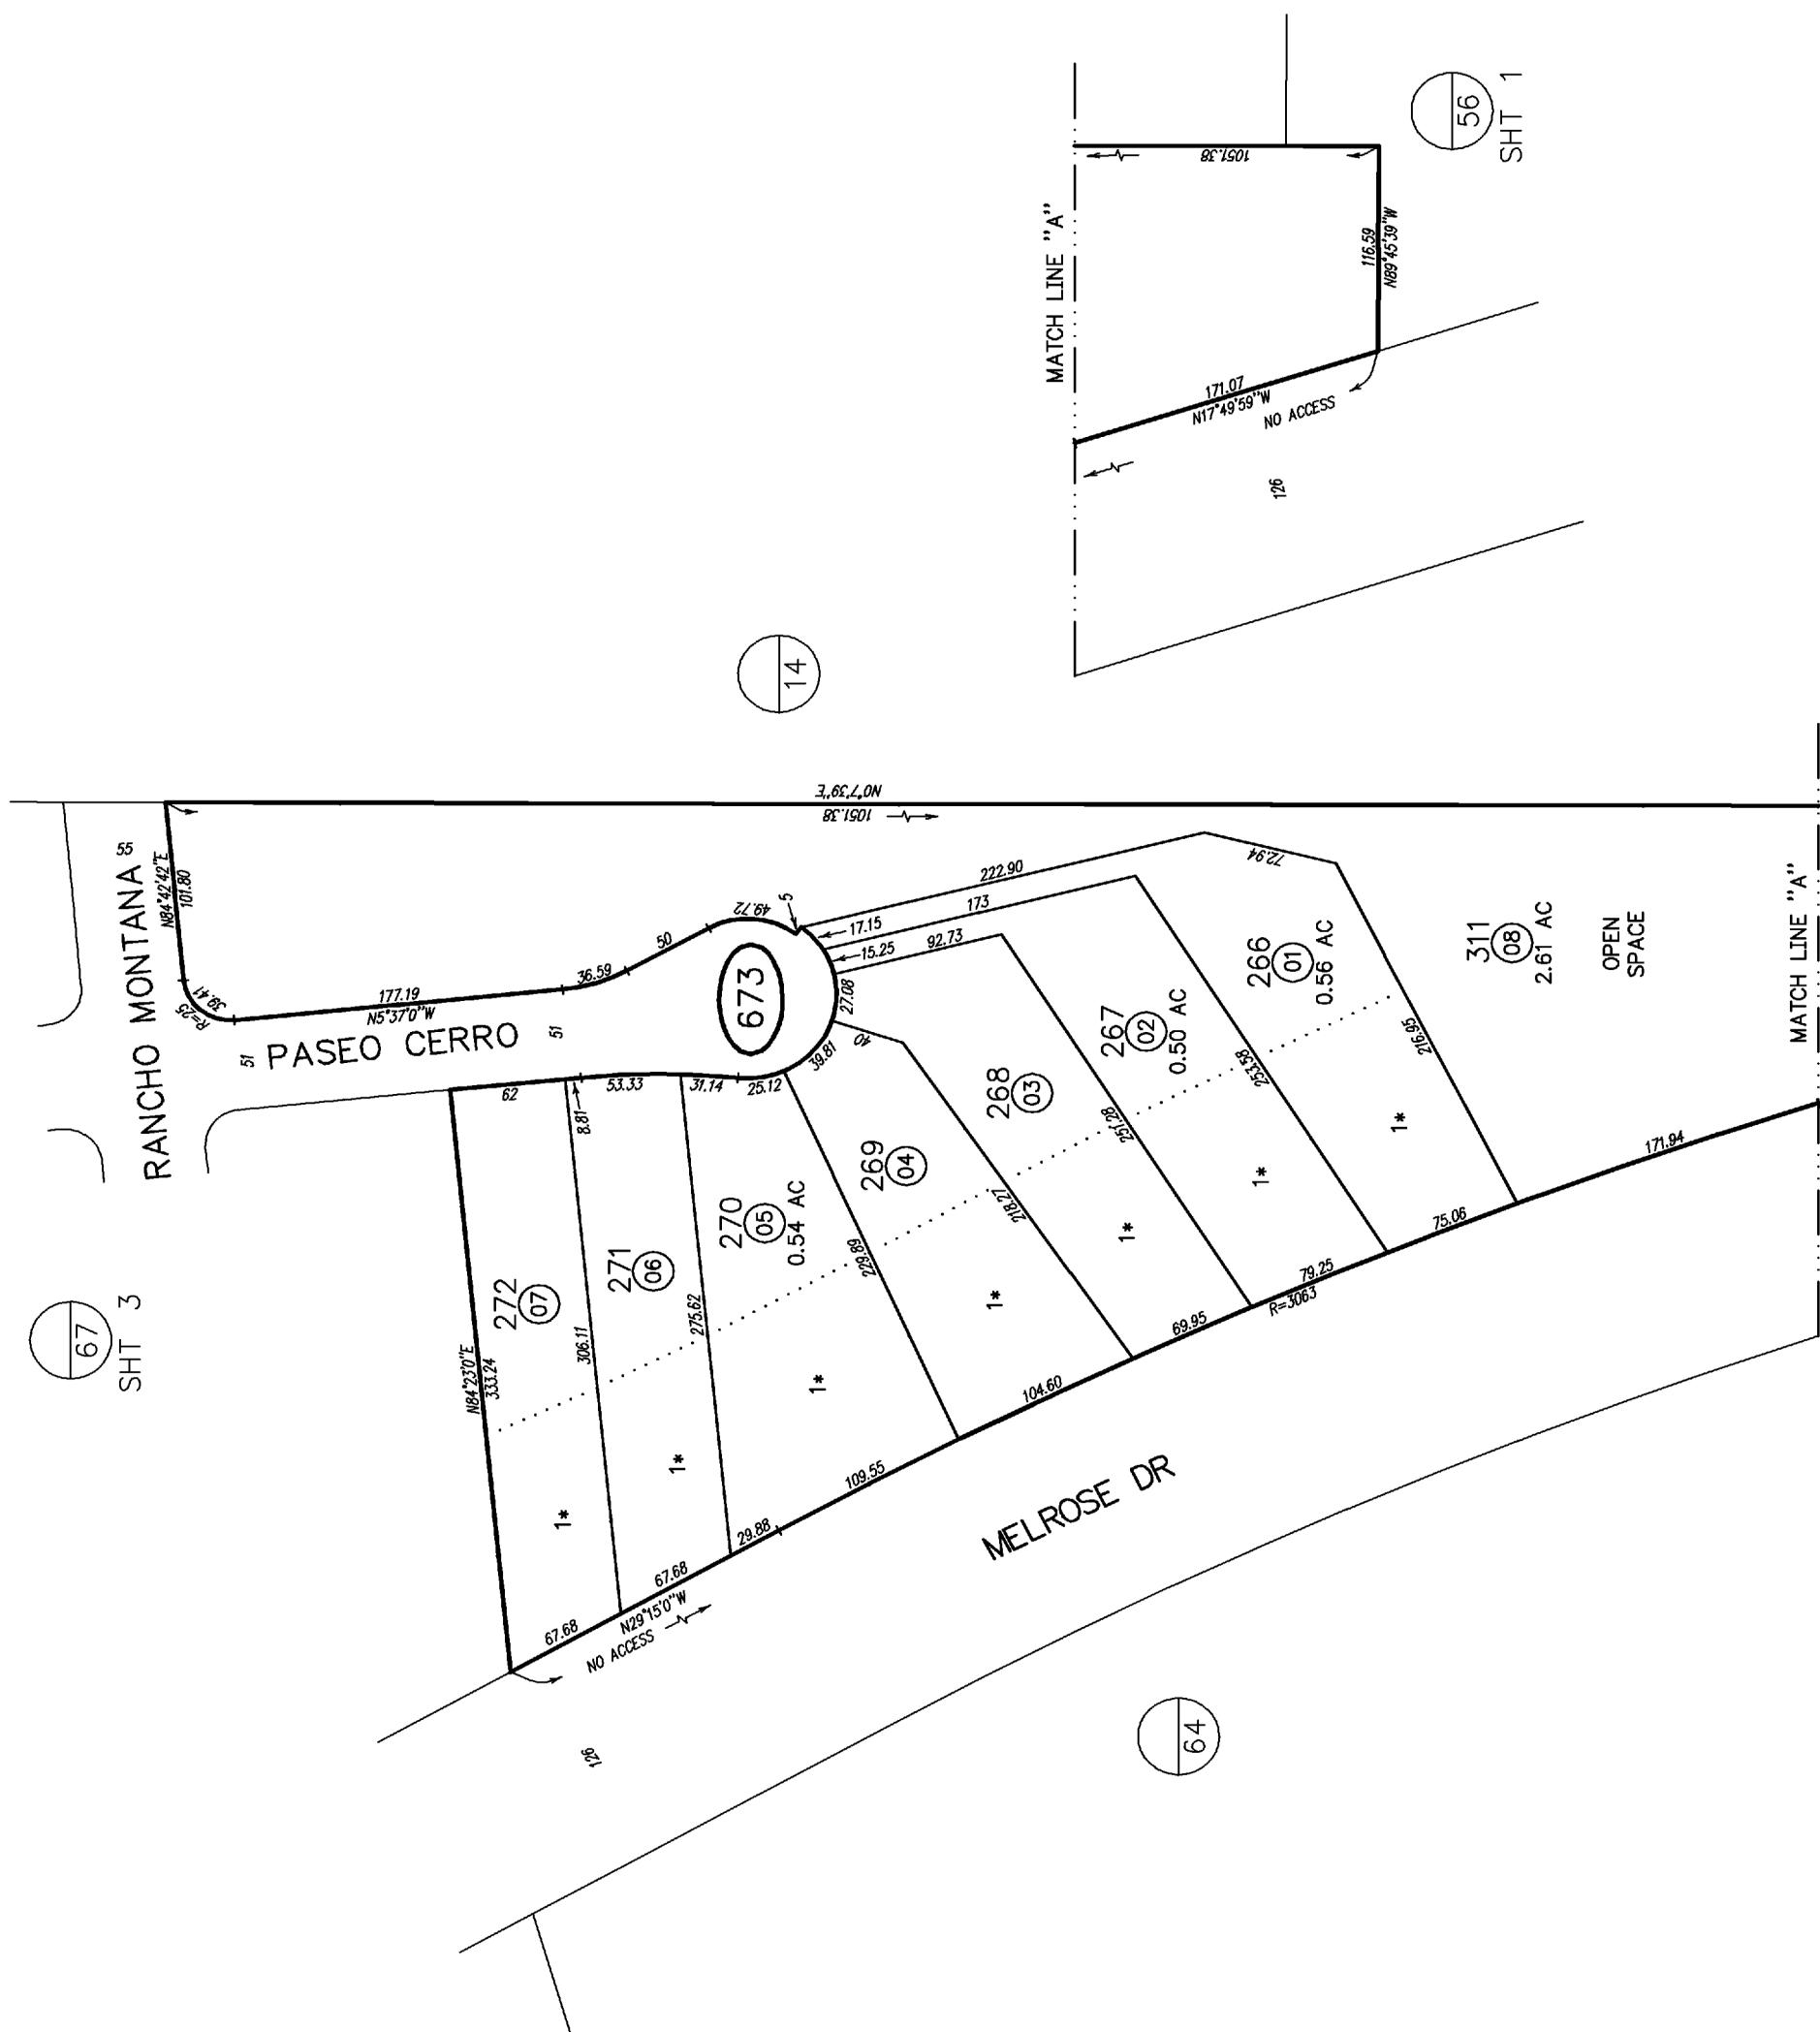

MAP 13838 – CARLSBAD TCT NO 93-04 RANCHO CARRILLO VILLAGES 'L' AND 'M'

09
THIS map/plat is being furnished as an aid in locating the herein described Land in relation to adjoining streets, natural boundaries and other land, and is not a survey of the land depicted. Except to the extent a policy of title insurance is expressly modified by endorsement, if any, the Company does not insure dimensions, distances, location of easements, acreage or other matters shown thereon.

