


MAP 13552 - CARLSBAD TCT NO 93-01 RANCHO CARRILLO VILLAGE J

OPEN SOURCE

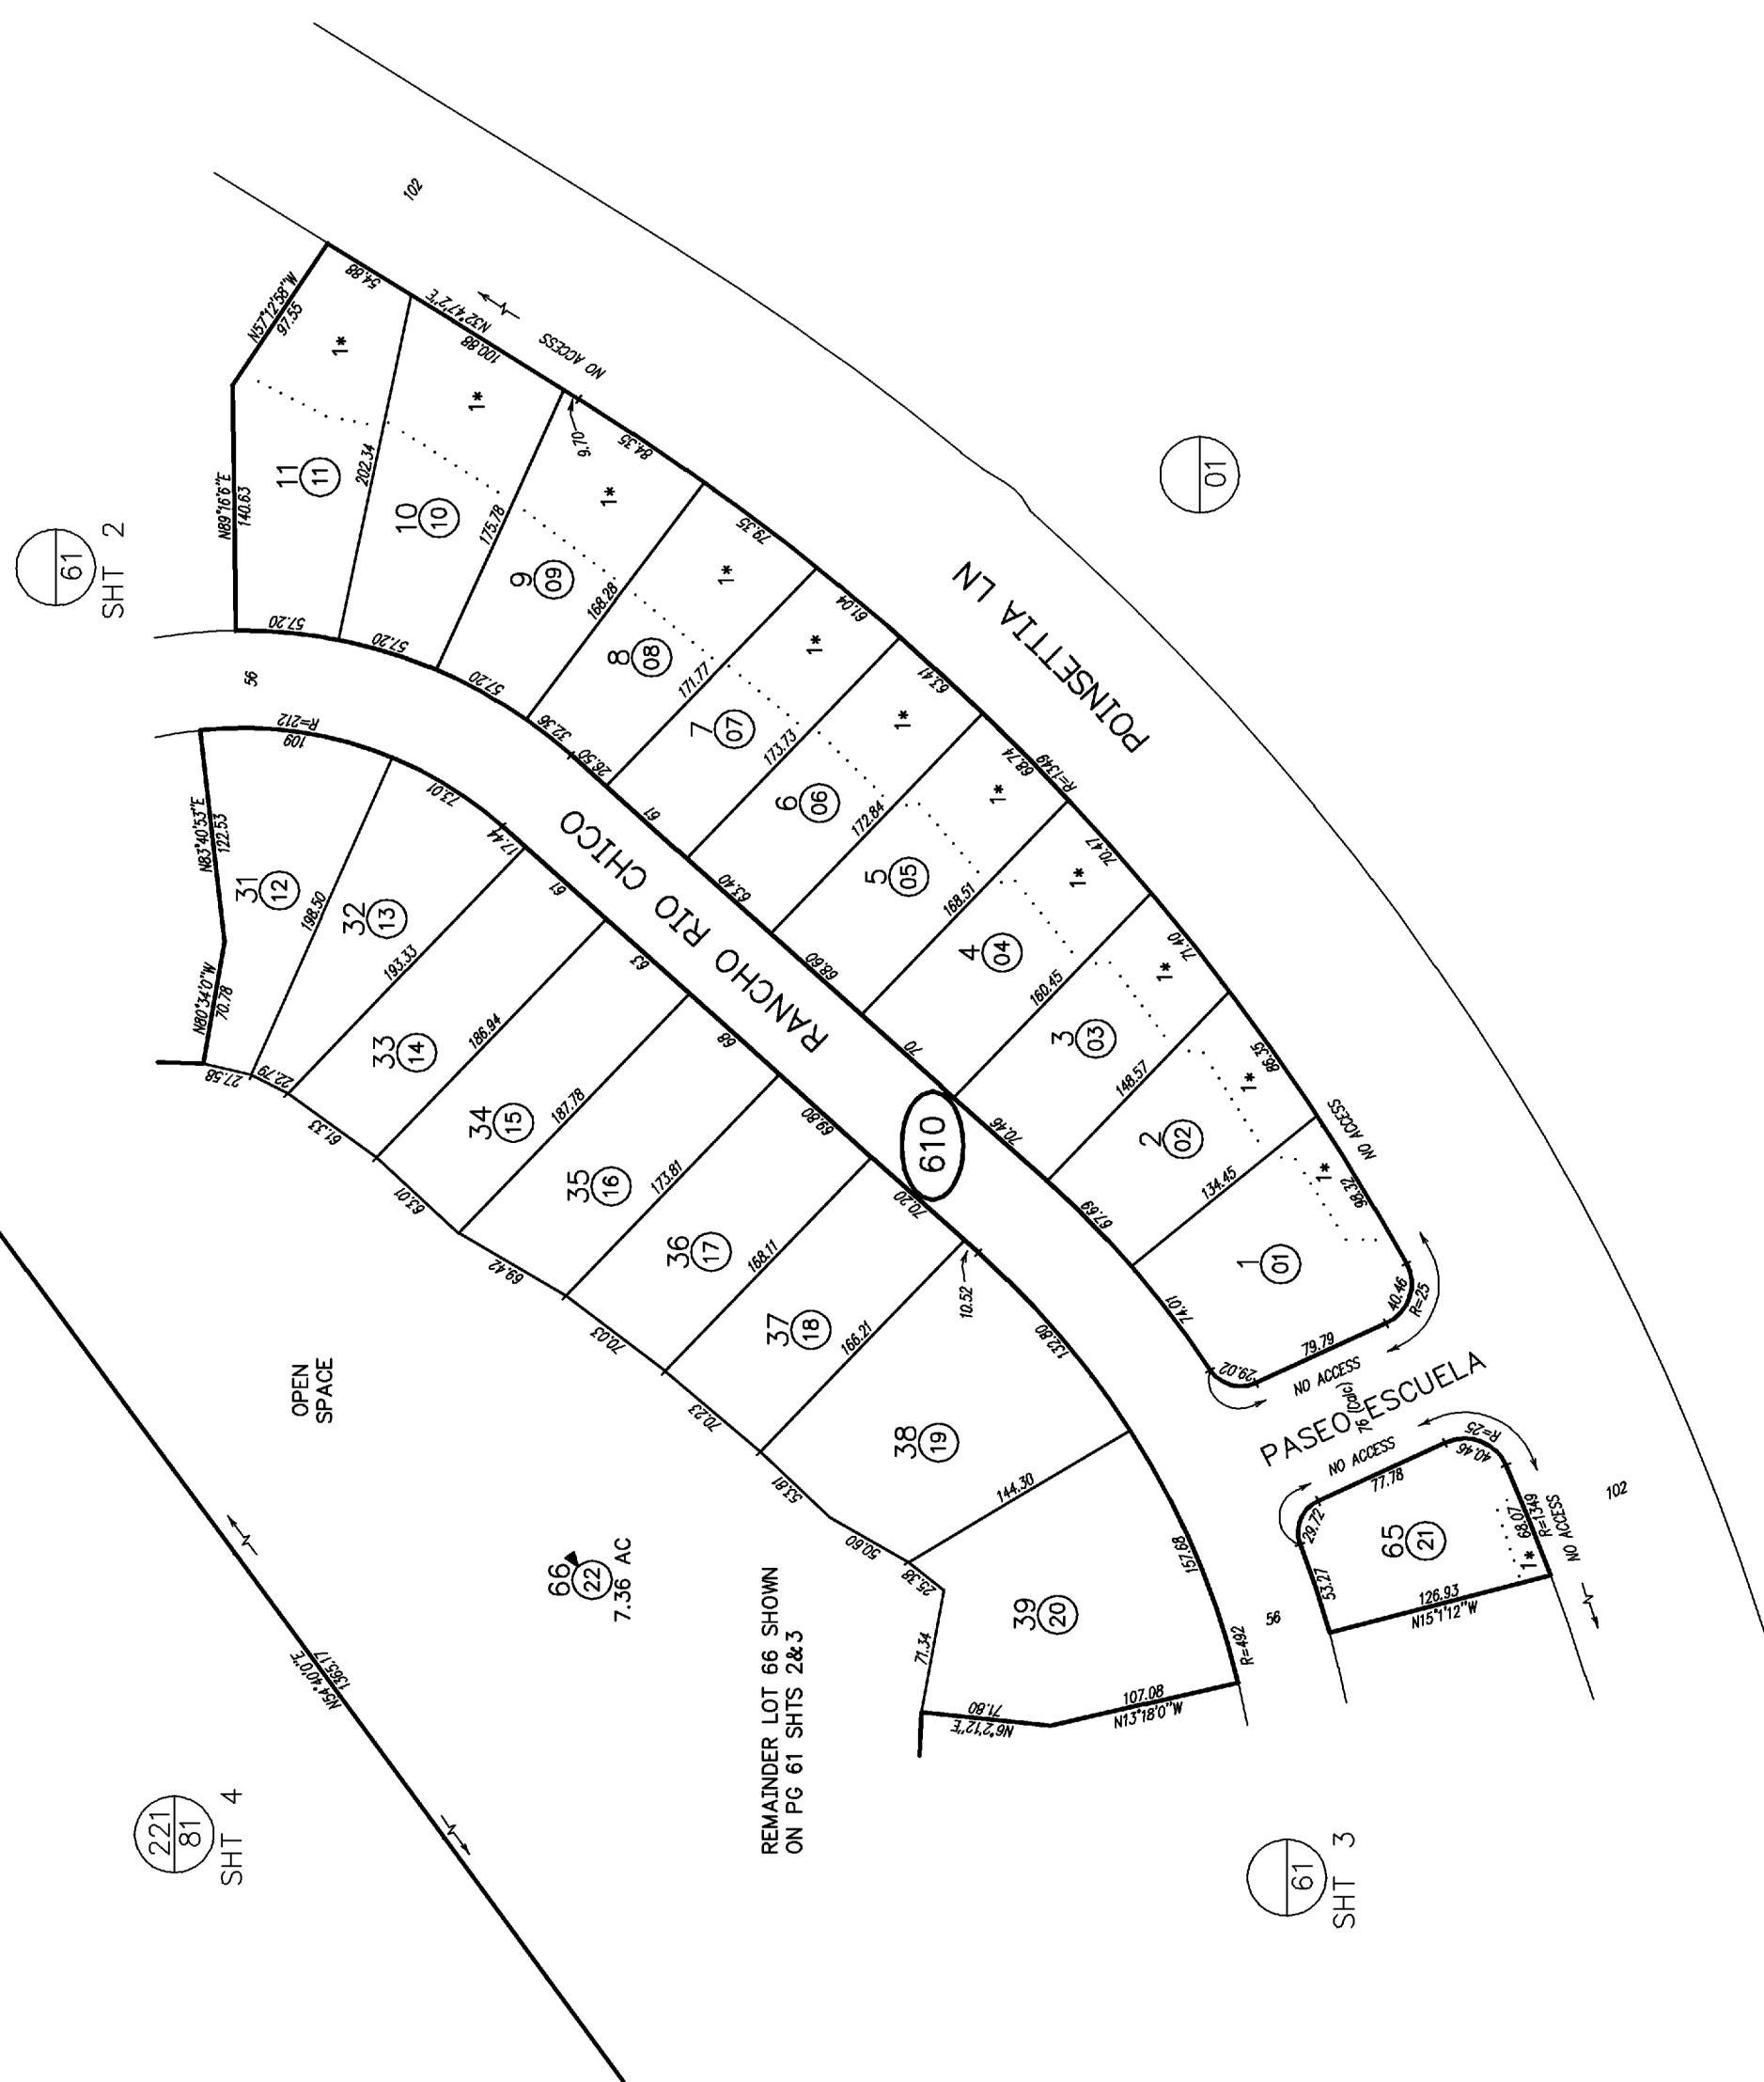


REMAINDER LOT 66 SHOWN
ON PG 61 SHTS 2&3

8

ASSESSMENT MAP WAS PREPARED FOR THE ACCURACY OF THE DATA SHOWN. NO LIABILITY IS ASSUMED FOR THE ACCURACY OF THE DATA SHOWN. ASSESSOR'S PARCELS MAY NOT COMPLY WITH LOCAL SUBDIVISION OR BUILDING ORDINANCES.

This map/plat is being furnished as an aid in locating the herein described Land in relation to adjoining streets, natural boundaries and other land, and is not a survey of the land depicted. Except to the extent a policy of title insurance is expressly modified by endorsement, if any, the Company does not insure dimensions, distances, location of easements, acreage or other matters shown thereon.

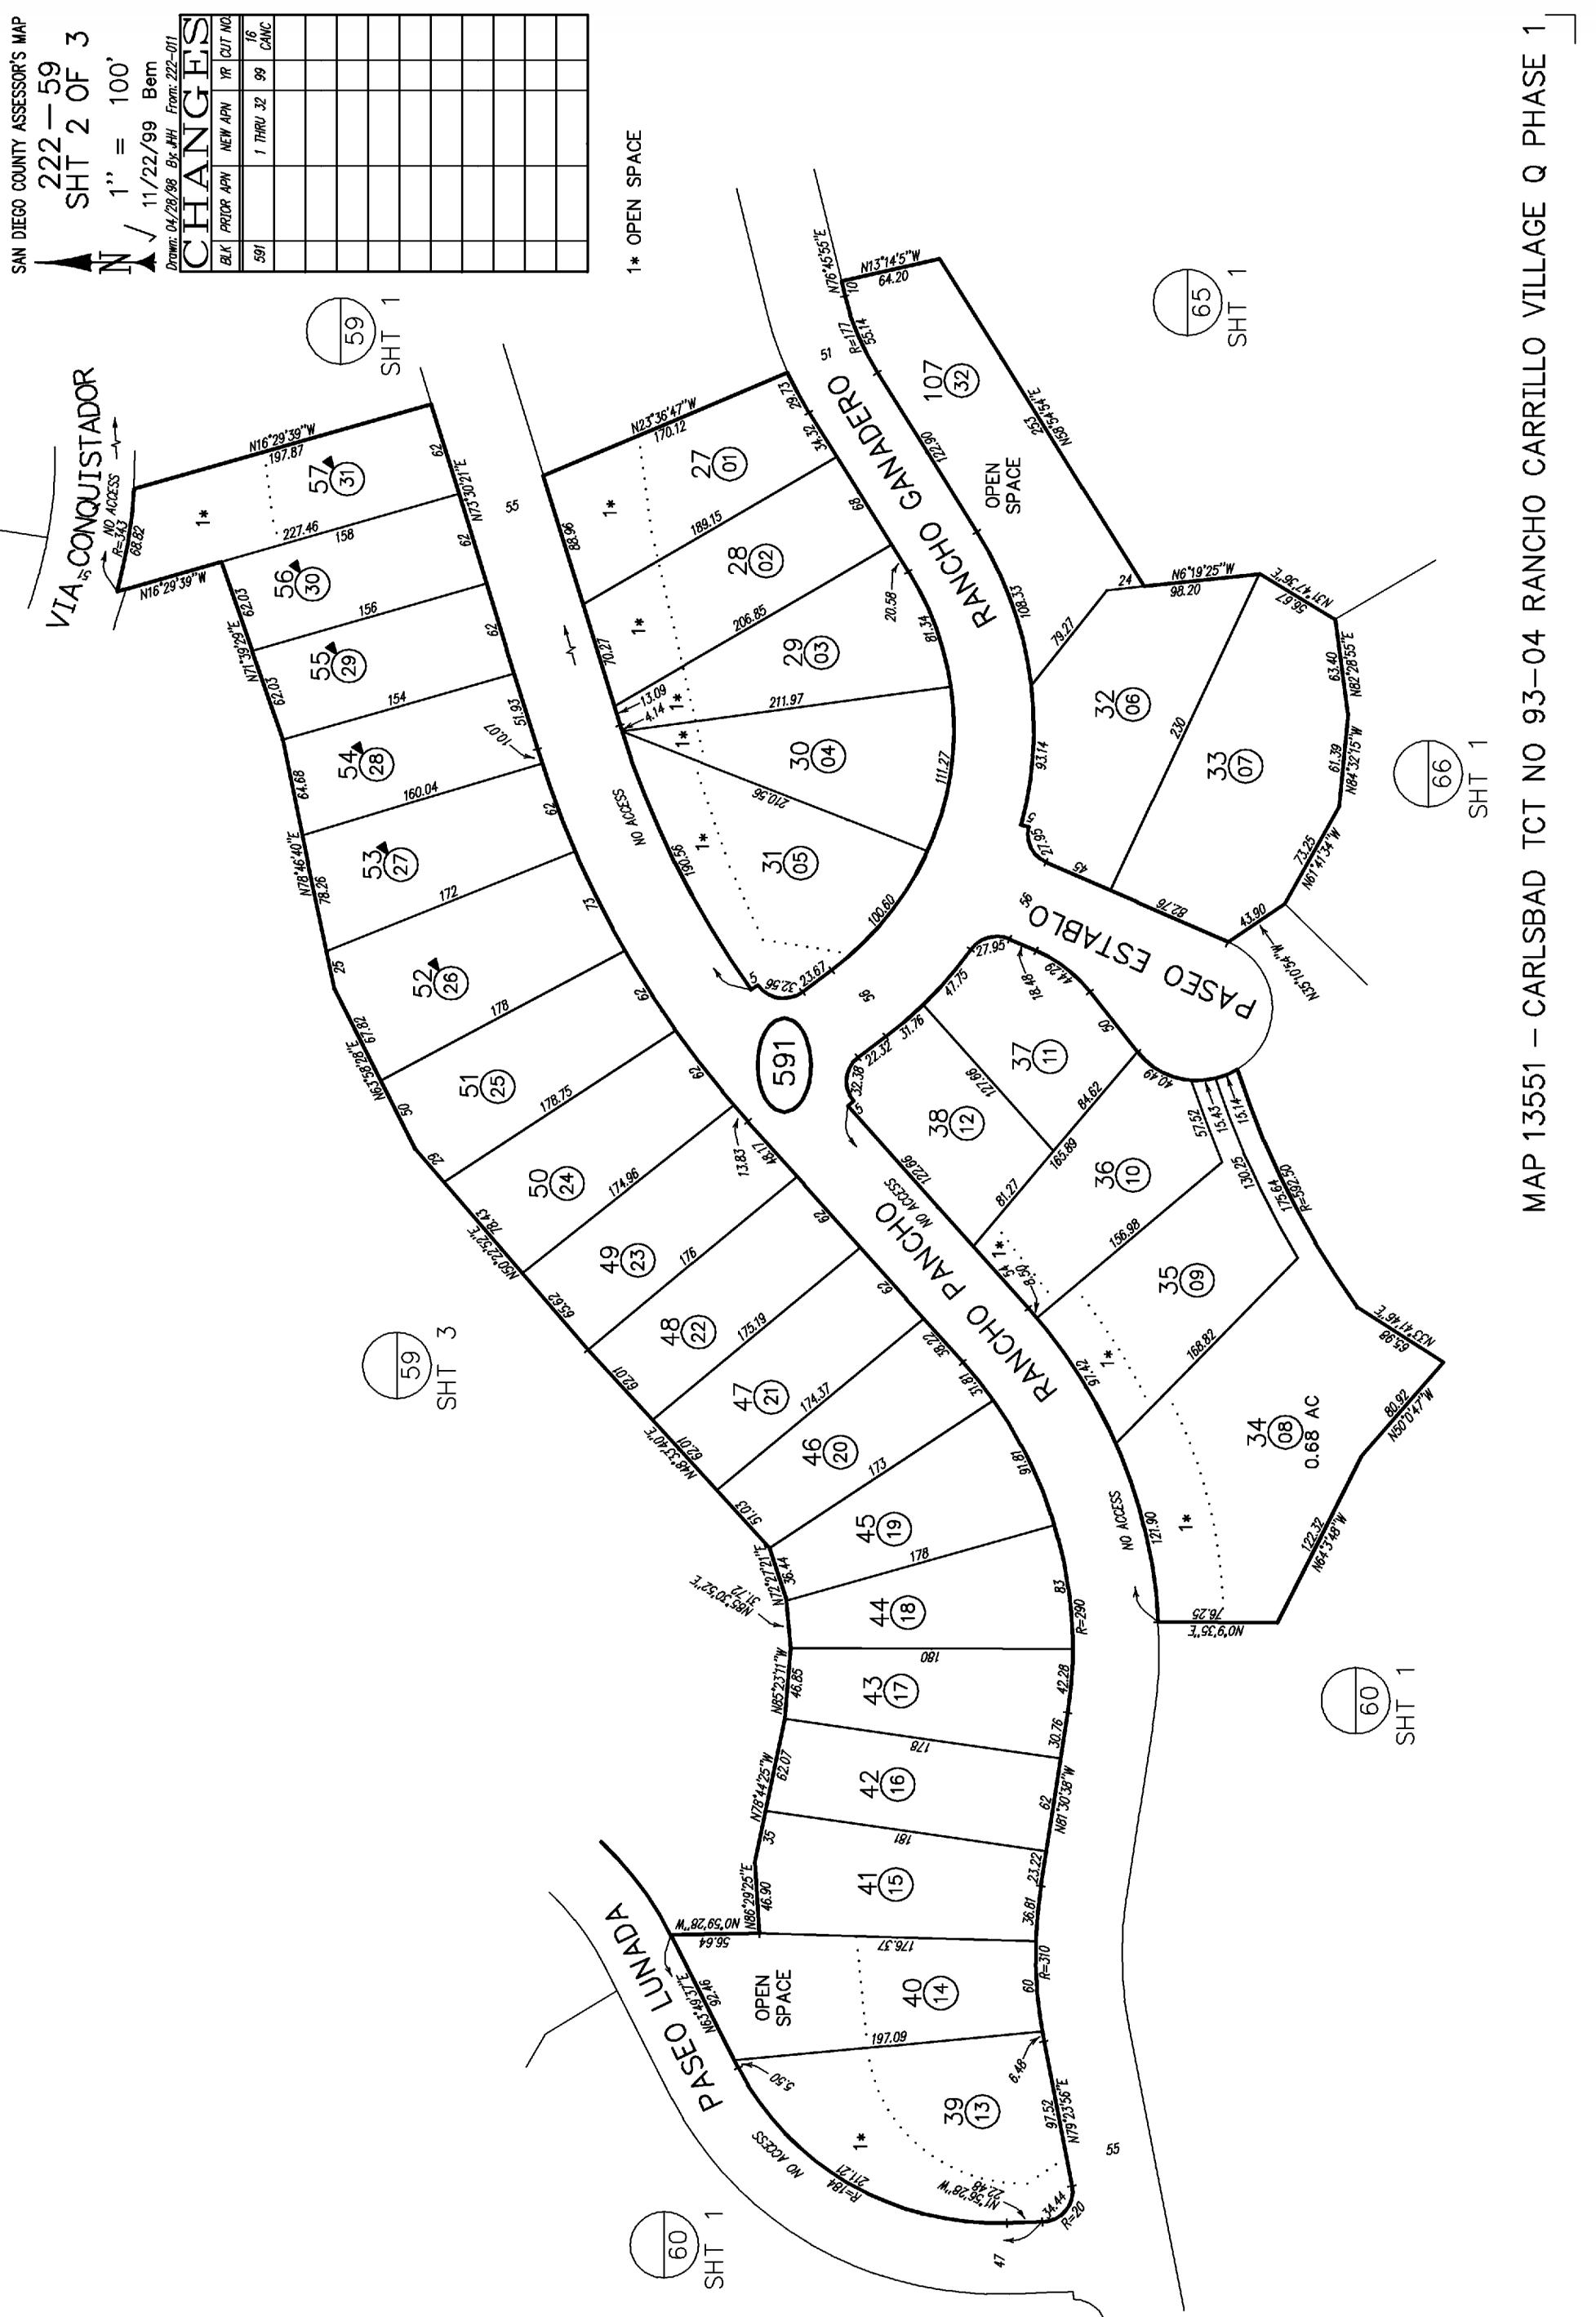


This map/plat is being furnished as an aid in locating the herein described Land in relation to adjoining streets, natural boundaries and other land, and is not a survey of the land depicted. Except to the extent a policy of title insurance is expressly modified by endorsement, if any, the Company does not insure dimensions, distances, location of easements, acreage or other matters shown thereon.

SAN DIEGO COUNTY ASSESSOR'S MAP
222-59
SHT 3 OF 3
1" = 100'
4/17/2003 SM
N

CHANGES

CHANGES			
BLK	PRIOR APN	NEW APN	YR CUT NO
592		1 THRU 30	99 16 CANC
15	31 & 32	00	1550
12 THRU 14			
31, 32 &	33 THRU 36	00	1570
-600-07	& POR		
THRU 10	-600-11		
36	37 & 38	03	1137 AC
37 & 38	39	04	1003

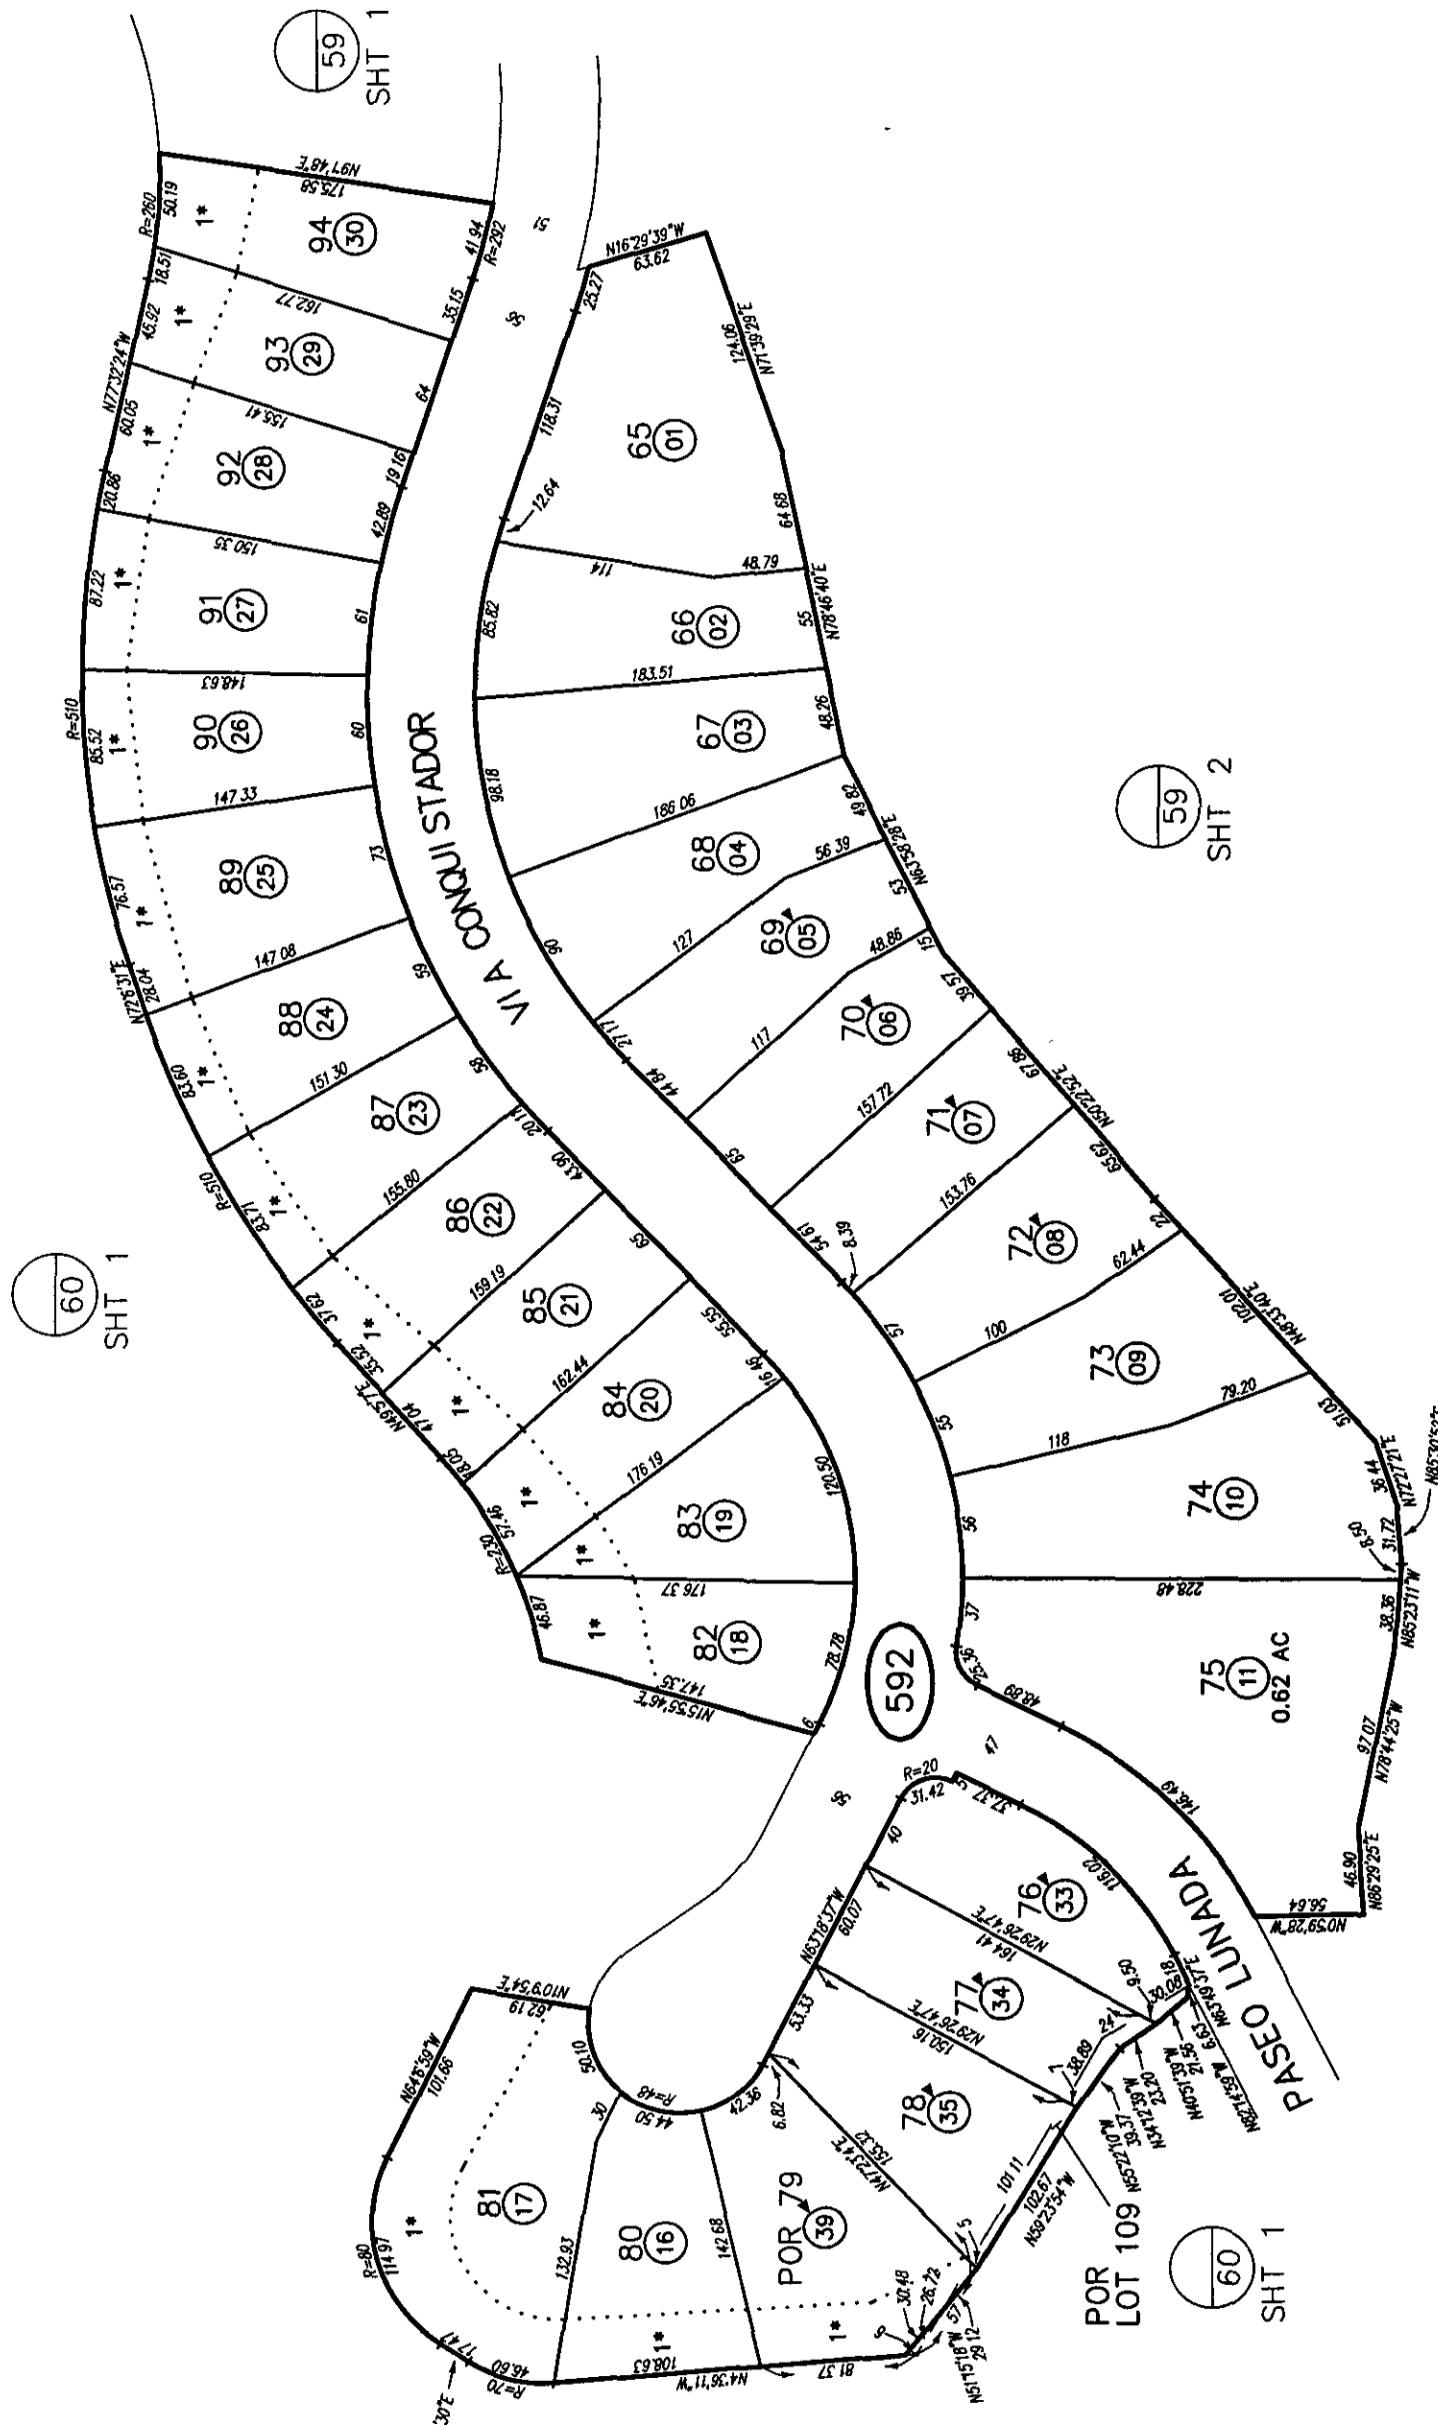

8

THIS MAP WAS PREPARED FOR ASSESSMENT PURPOSES ONLY. NO LIABILITY IS ASSUMED FOR THE ACCURACY OF THE DATA SHOWN. ASSESSOR'S PARCELS MAY NOT COMPLY WITH LOCAL SUBDIVISION OR BUILDING ORDINANCES.

04/17/2003 10:08:48 AM

This map/plat is being furnished as an aid in locating the herein described Land in relation to adjoining streets, natural boundaries and other land, and is not a survey of the land depicted. Except to the extent a policy of title insurance is expressly modified by endorsement, if any, the Company does not insure dimensions, distances, location of easements, acreage or other matters shown thereon.